System	s - DROP COUNT F	SYSTEMS - DROP COUNT SUMMARY						
Rack ID#	Room Name	Room Number	Rack ID#	UTP Count	Fiber Count	Coax Count		
					•			
RCK 1-1	TEL / DATA	107	RCK 1-1	164	0	2		
RCK 1-2	TEL / DATA	107	RCK 1-2	0	0	0		
NOTES								

A. CABLING COUNTS ARE FOR INFORMATION ONLY. IT IS THE CONTRACTOR'S RESPONSIBILITY TO VERIFY QUANTITIES INDICATED ON PLAN FOR FINAL CABLE COUNTS, LOCATIONS, ETC.

SYSTEMS - VIDEO SURVEILLANCE SCHEDULE								
Camera: ID#	ROOM NAME	ROOM#	Camera: Type	Mounting Height	Capture Intent	Notes		
GROUND F	LOOR							
CAM 1-1	CORRIDOR-1	103-1	F1	SEE RCP	SECURITY DESK			
CAM 1-2	CORRIDOR-1	103-1	F1	SEE RCP	WAITING LOBBY			
CAM 1-3	SALLY PORT	117	F1	SEE RCP	SALLY PORT			
CAM 1-4	SALLY PORT	146	F1	SEE RCP	SALLY PORT			
CAM 1-5	NURSE STATION-1	122-1-1	F1	SEE RCP	NURSE STATION			
CAM 1-6	NURSE STATION-1	122-1-1	F1	SEE RCP	NURSE STATION			
CAM 1-7	CORRIDOR	143	F1	SEE RCP	MEDS			
CAM 1-8	CORRIDOR	143	F1	SEE RCP	DINING			
CAM 1-9	CORRIDOR	143	F1	SEE RCP	DAY ROOM			
CAM 1-10	CORRIDOR-1	118-1	F1	SEE RCP	DINING			
CAM 1-11	CORRIDOR-1	118-1	F1	SEE RCP	DAY ROOM			
CAM 1-12	TEL / DATA	107	F1	WALL 9'-0" AFF	TEL/DATA ROOM			
CAM 1-13	GROUP THERAPY	142	F1	SEE RCP	GROUP THERAPY	TAMPERPROOF CORNER MOUNTED HOUSING, SEE DETAILS AND SPECS FOR MORE INFORMATION		
CAM 1-14	SECLUSION	120-3	F1	SEE RCP	MEDS	TAMPERPROOF CORNER MOUNTED HOUSING, SEE DETAILS AND SPECS FOR MORE INFORMATION		
CAM 1-15	RESTRAINT ROOM	120-4	F1	SEE RCP	MEDS	TAMPERPROOF CORNER MOUNTED HOUSING, SEE DETAILS AND SPECS FOR MORE INFORMATION		
CAM 1-16	INTAKE	116	F1	SEE RCP	NURSE WORK			
CAM 1-17	CORRIDOR	101	F1	SEE RCP	WAITING LOBBY			
CAM E1			F2	WALL 9'-0" AFF	STAFF ENTRY	WEATHER RESISTAANT WITH HEATER/BLOWER; DAY/NIGHT; MEGAPIXEL, VANDAL RESISTANT		
CAM E2			F2	WALL 9'-0" AFF	RECEIVING AREA/ENTRY	WEATHER RESISTAANT WITH HEATER/BLOWER; DAY/NIGHT; MEGAPIXEL, VANDAL RESISTANT		
CAM E2			F2	WALL 9'-0" AFF	RECEIVING AREA/ENTRY	WEATHER RESISTAANT WITH HEATER/BLOWER; DAY/NIGHT; MEGAPIXEL, VANDAL RESISTANT		
CAM E3			F2	WALL 9'-0" AFF	YARD ENTRANCE	WEATHER RESISTAANT WITH HEATER/BLOWER; DAY/NIGHT; MEGAPIXEL, VANDAL RESISTANT		
CAM E4			F2	WALL 9'-0" AFF	YARD	WEATHER RESISTAANT WITH HEATER/BLOWER; DAY/NIGHT; MEGAPIXEL, VANDAL RESISTANT		

## GENERAL NOTES


A. DIV. 28 CONTRACTOR SHALL CONFIRM AND/OR COORDINATE MOUNTING CONFIGURATION OF ALL SURVEILLANCE CAMERAS PRIOR TO ORDERING OF EQUIPMENT.


B. CONTRACTOR SHALL COORDINATE FINAL MOUNTING LOCATION AND LENS CONFIGURATION OF CAMERA FOR PROPER VIEWING ANGLES OF AREA BEING MONITORED, REFER TO CAMERA SCHEDULE CAPTURE INTENT.


B. CONTRACTOR SHALL COORDINATE FINAL MOUNTING LOCATION AND LENS CONFIGURATION OF CAMERA FOR PROPER VIEWING ANGLES OF AREA BEING MONITORED, REFER TO CAMERA SCHEDULE CAPTURE INTENT.

C. TYPICAL ALL EXTERIOR CAMERAS, CONTRACTOR SHALL PROVIDE 120/24VAC STEP DOWN TRANSFORMER, SIZE TO ACCOMMODATE CAMERA, HEATER/BLOWER, AND MEDIA CONVERTER POWER.

D. EXTERIOR CAMERA ID#'S START WITH 'E' AND WILL HAVE A BLANK ROOM NAME AND ROOM #.

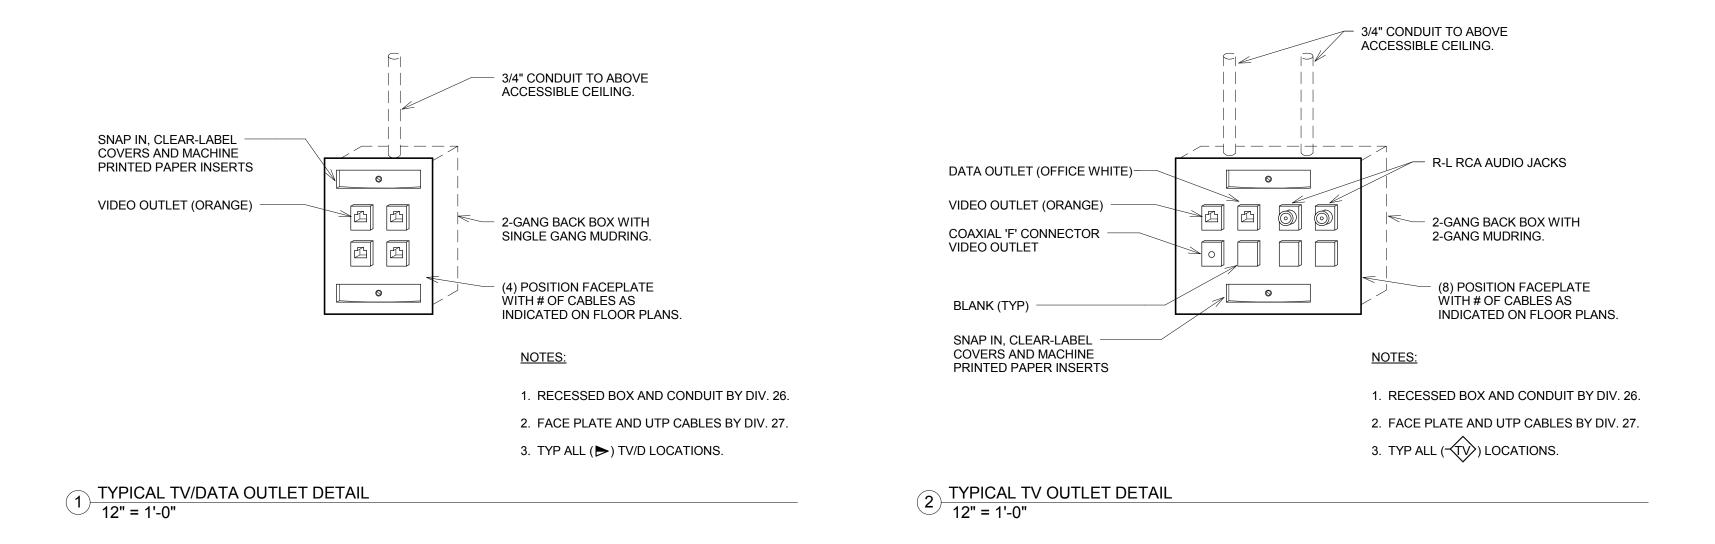

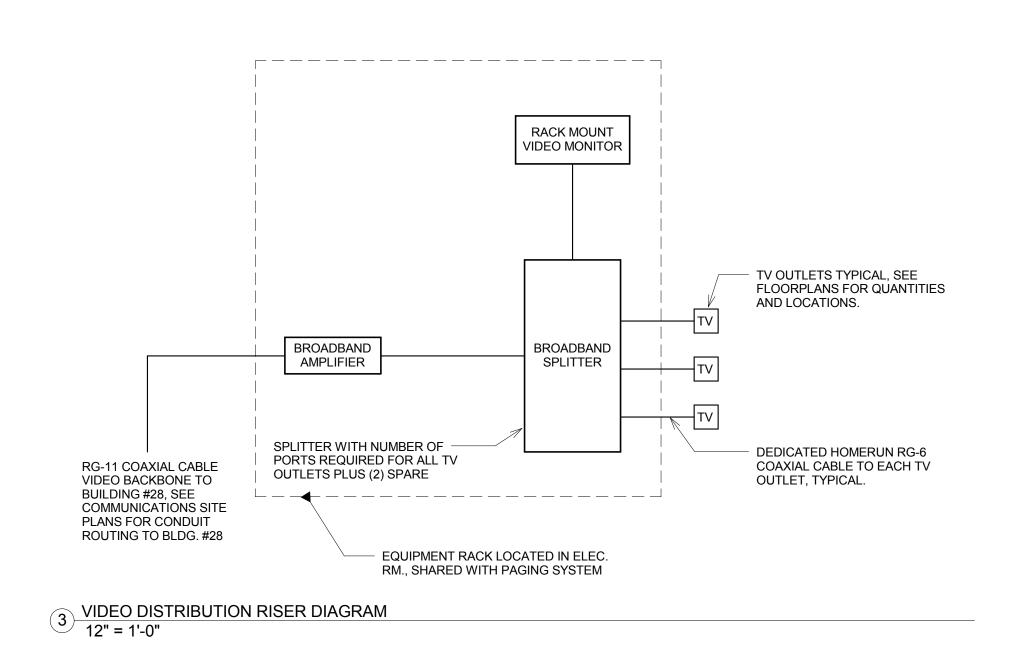

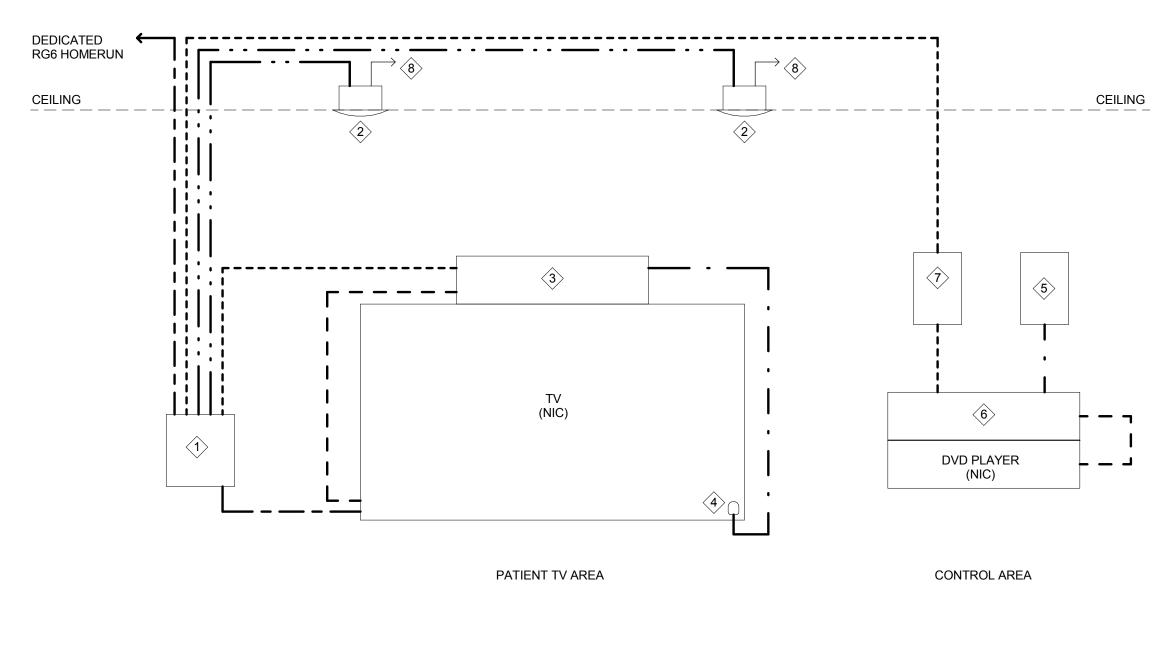

— — — HDMI CABLE - 2-WIRE IR CABLE RG6 CABLE — • • — 16AWG SPEAKER WIRE KEYNOTES  $\langle 1 \rangle$  TV/AV OUTLET. 2 SELF POWERED CEILING SPEAKER, JBL #ASUG1 OR EQUAL. (3) HDMI RECIEVER, EXTRON #DTP HDMI 301 RX OR EQUAL. 4 IR EMITTER KIT, EXTRON #70-283-01 OR EQUAL. NURSE STAION CONTROLLER, EXTRON MODEL #MLC 62 IR D OR EQUAL. SIX CUSTOM BUTTONS/CONTROLS LABEL AS 1. ON OFF VOLUME DN VOLUME UP CHANNEL DN CHANNEL UP 6 HDMI TRANSMITTER, EXTRON #DTP HDMI 301 TX OR EQUAL. 8 120V POWER CONNECTION FOR SELF-AMPLIFIED SPEAKER. FLOOR \_\_\_\_\_\_\_FLOOR

CABLE LEGEND

**————** UTP CABLE

LONG TERM/INTERMEDIATE

: LOCATION 4801 VETERANS DR. SAINT CLOUD, MN

PSYCHIATRIC UNIT

REVISION



1220 Marshall Street NE Minneapolis Minnesota 55413-1036 612.677.7100 612.677.7499 fax www.rsparch.com

NOTICE: The designs shown and described herein including all technical drawings, graphics, and models thereof, are proprietary and cannot be copied, duplicated or commercially exploited, in whole or in part, without express written permission of RSP Architects. These are available for limited review and evaluation by clients, consultants, contractors, government agencies, vendors and office personnel only in accordance with this Notice. © Copyright RSP Architects 2011. All rights reserved.



Van Sickle, Allen & Assoc. 2955 Xenium Lane N Suite 10 Plymouth, MN 55441

10250 Valley View Road

Suite 113

Eden Prairie, MN 55344

<u>Landscape</u> Damon Farbar Assoc. 923 Nicollet Mall Minneapolis, MN 55402 DUNHAM Fire Protection Gary Travinski Associates

mechanical + electrical consulting engineering DUNHAM PROJ.#0410137

Engineering

94 Boston Hill Larksville, PA 18651-3298

I hereby certify that this plan, specification or report was prepared by me or under my direct supervision and that I am a duly licensed Engineer under the laws of the State of Minnesota. Signature Registration No. Date 11/17/2011

4 DAYROOM TV WIRING DIAGRAM 12" = 1'-0"

APPROVED: SERVICE LINE DIRECTOR DATE: APPROVED: INFECTION CONTROL NURSE SYSTEMS SCHEDULES & DETAILS

